


User: JUSTIN.HANES File: \\CFPUA-SHARES\DEPARTMENT'S ENGINEERS\2003-PROJECT MANAGEMENT DIVISION\2017 PROJECTS\31487.045-STANDARDS UPDATE\40 CFPUA Dwg DETAILS\9 FINAL DETAIL DRAWINGS\CAD\ELECTRICAL\1764 SCHEMATIC DETAILS.DWG Scale: 1:1 Plot Date: 11/8/2018 Time: 09:52 Justin Hanes Layout: PCP-3

SEE CONTINUATION OF SCHEMATIC ON DETAILS PCP-2A, PCP-2B, OR PCP-2C

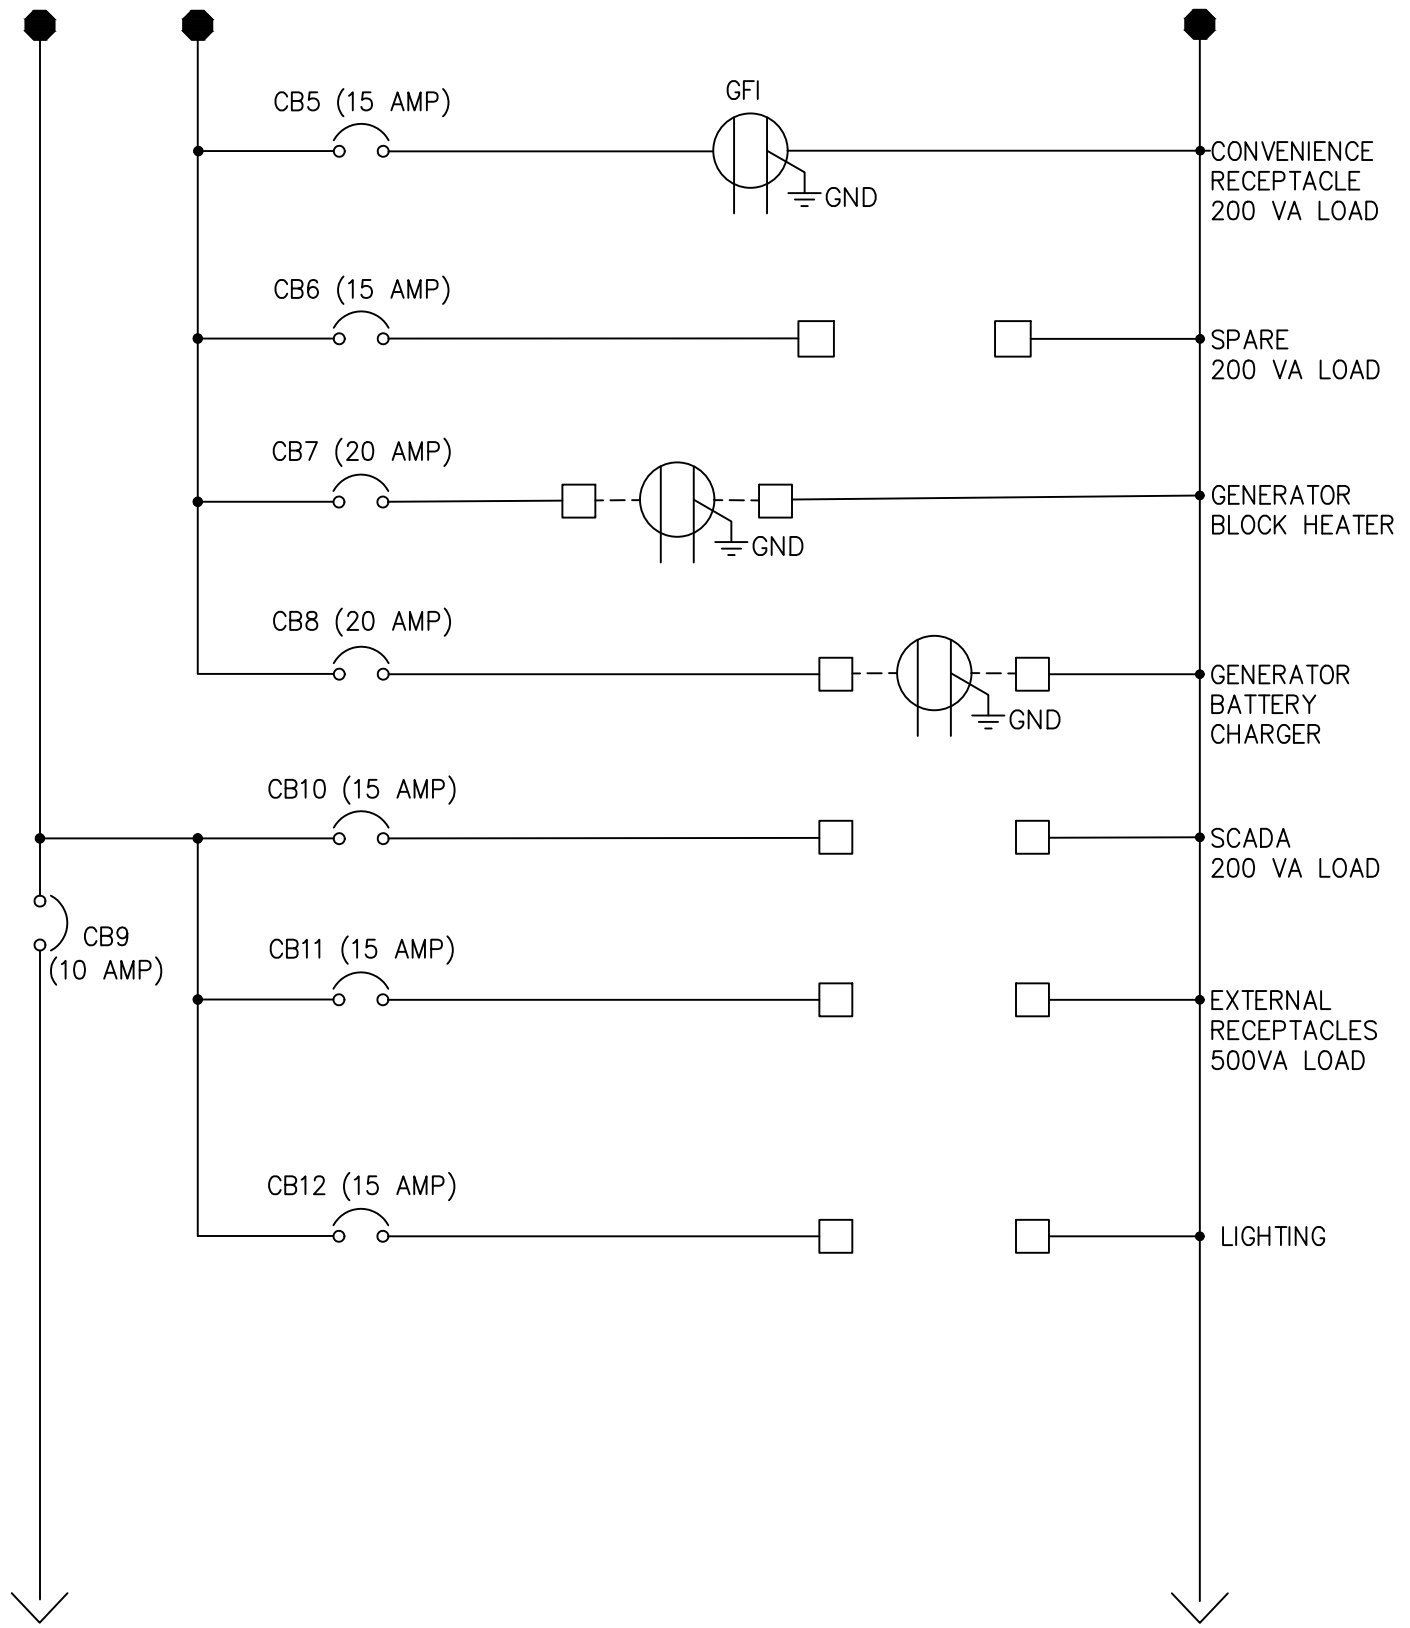

DETAIL:	
PUMP CONTROL PANEL SCHEMATIC	
SCALE: NOT TO SCALE	CFPUA DETAIL DATE:
CFPUA REV. No: 1	01/01/19

CAPE FEAR PUBLIC UTILITY AUTHORITY
 235 GOVERNMENT CENTER DRIVE
 WILMINGTON, NC 28403
 OFFICE: (910)332-6560

Stewardship. Sustainability. Service.

DETAIL NO:
PCP-3
SHEET NO:
-