


VALUES SHOWN ARE NOMINAL AND NOT TO BE USED FOR INSTALLATION PURPOSES. SEE PRODUCT SPECIFICATION FOR INSTALLATION REQUIREMENTS.

NOTE:

PROVIDE PUMP STATION SIGNAGE AS DIRECTED BY CFPUA.

DOUBLE GATE ARRANGEMENT

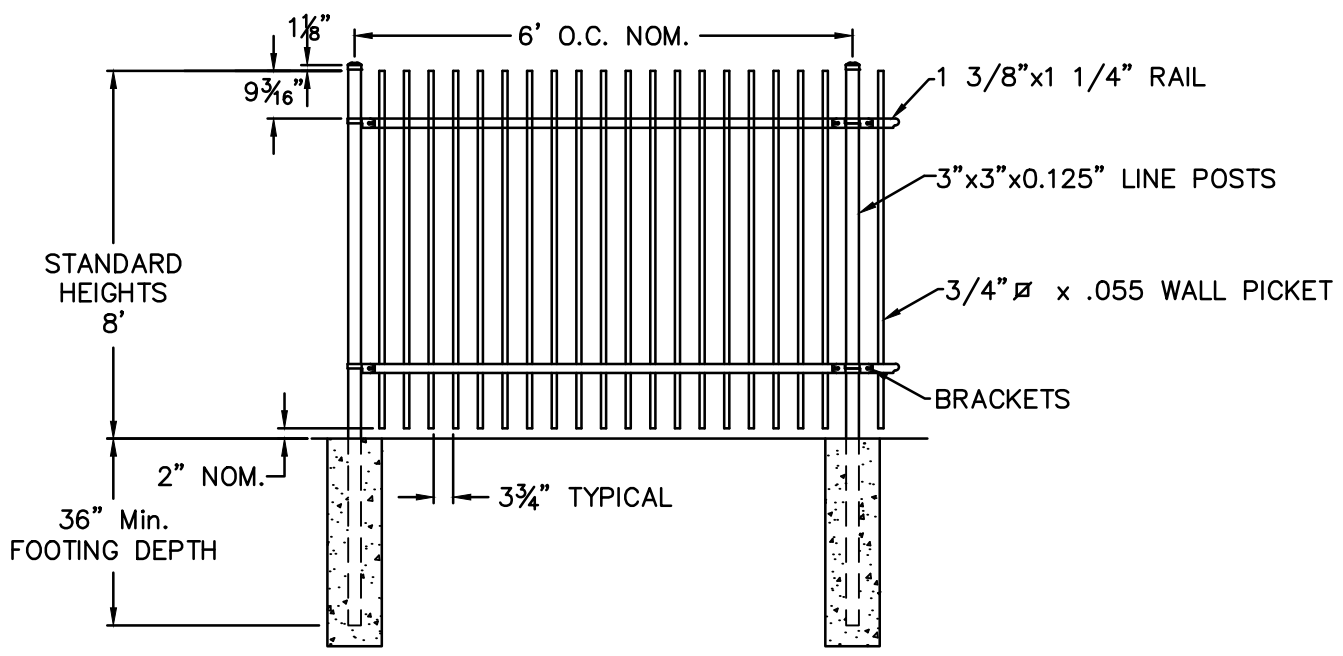

ORNAMENTAL ALUMINUM FENCE DETAIL

DETAIL:	
DECORATIVE SECURITY FENCE DETAIL	
SCALE: NOT TO SCALE	CFPUA DETAIL DATE:
CFPUA REV. No: 1	01/01/19

CAPE FEAR PUBLIC UTILITY AUTHORITY
 235 GOVERNMENT CENTER DRIVE
 WILMINGTON, NC 28403
 OFFICE: (910)332-6560

Stewardship. Sustainability. Service.

DETAIL NO:
PS-C8
SHEET NO:
-