



User:JUSTIN-HANES File:\OFFICE\SHARES\DEPARTMENT\ENGINEERS\2008\_PROJECT MANAGEMENT\DIVISION\07 PROJECTS\314817.045-STANDARDS\UPDATE\04 CFPUA DWG DETAIL\09 FINAL DRAWINGS\CAD\PS-C9 CHAIN LINK FENCE DETAIL.DWG Scale:1:1 Plot Date:10/20/18 Time:17:08 Justin Hanes Layout:LAYOUT1

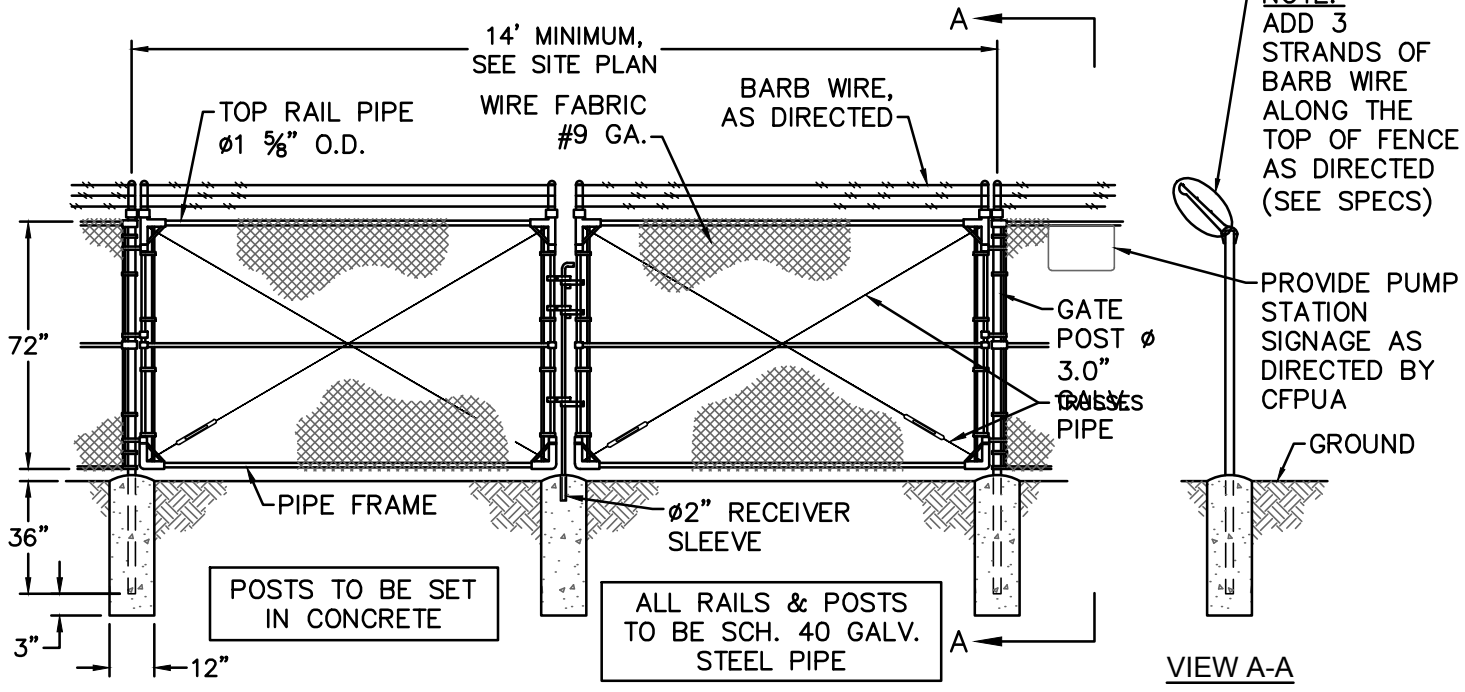

**DOUBLE GATE**  
(GATE MUST BE LOCKABLE)  
NOT TO SCALE

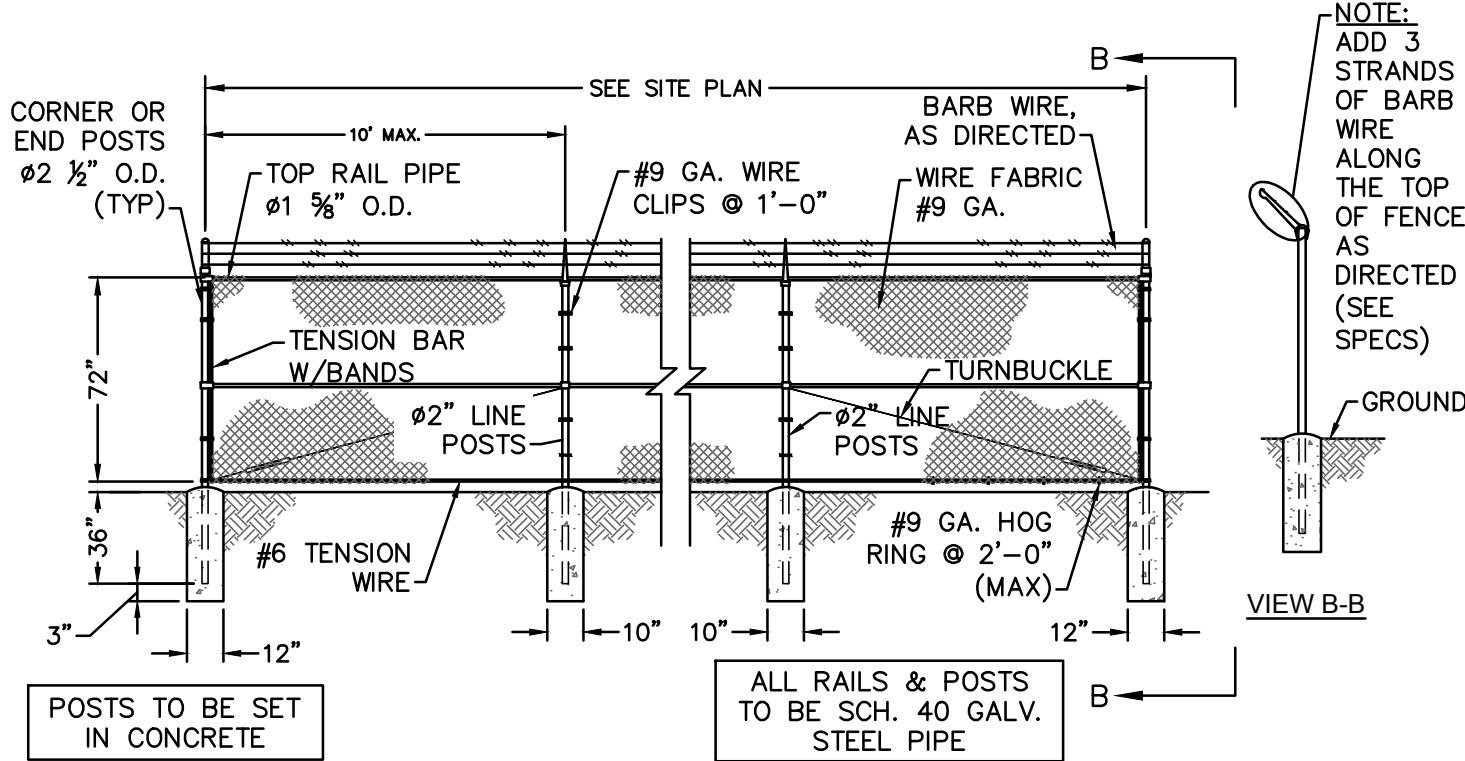

**TYP. CHAIN LINK FENCE**  
NOT TO SCALE

DETAIL:	
<b>CHAIN LINK SECURITY FENCE DETAIL</b>	
SCALE: NOT TO SCALE	CFPUA DETAIL DATE:
CFPUA REV. No: 1	01/01/19

**CAPE FEAR PUBLIC UTILITY AUTHORITY**  
235 GOVERNMENT CENTER DRIVE  
WILMINGTON, NC 28403  
OFFICE: (910)332-6560

Stewardship. Sustainability. Service.

DETAIL NO:
<b>PS-C9</b>
SHEET NO:
-