


User:JUSTIN.HANES File:\CFPUA-SHARES\DEPARTMENTS\ENGINEERS\2003\_PROJECT MANAGEMENT DIVISION\2017 PROJECTS\34817-0445-STANDARDS UPDATE\40 CFPUA DWG DETAIL\99 FINAL DETAIL DRAWINGS\CAD\ELECTRICAL\1704 ELEC DETAILS.DWG Scale:1:1 Plot Date:11/7/2018 Time:08:22 Justin Hanes; Layout:PS-E3 PRECAST PLAN

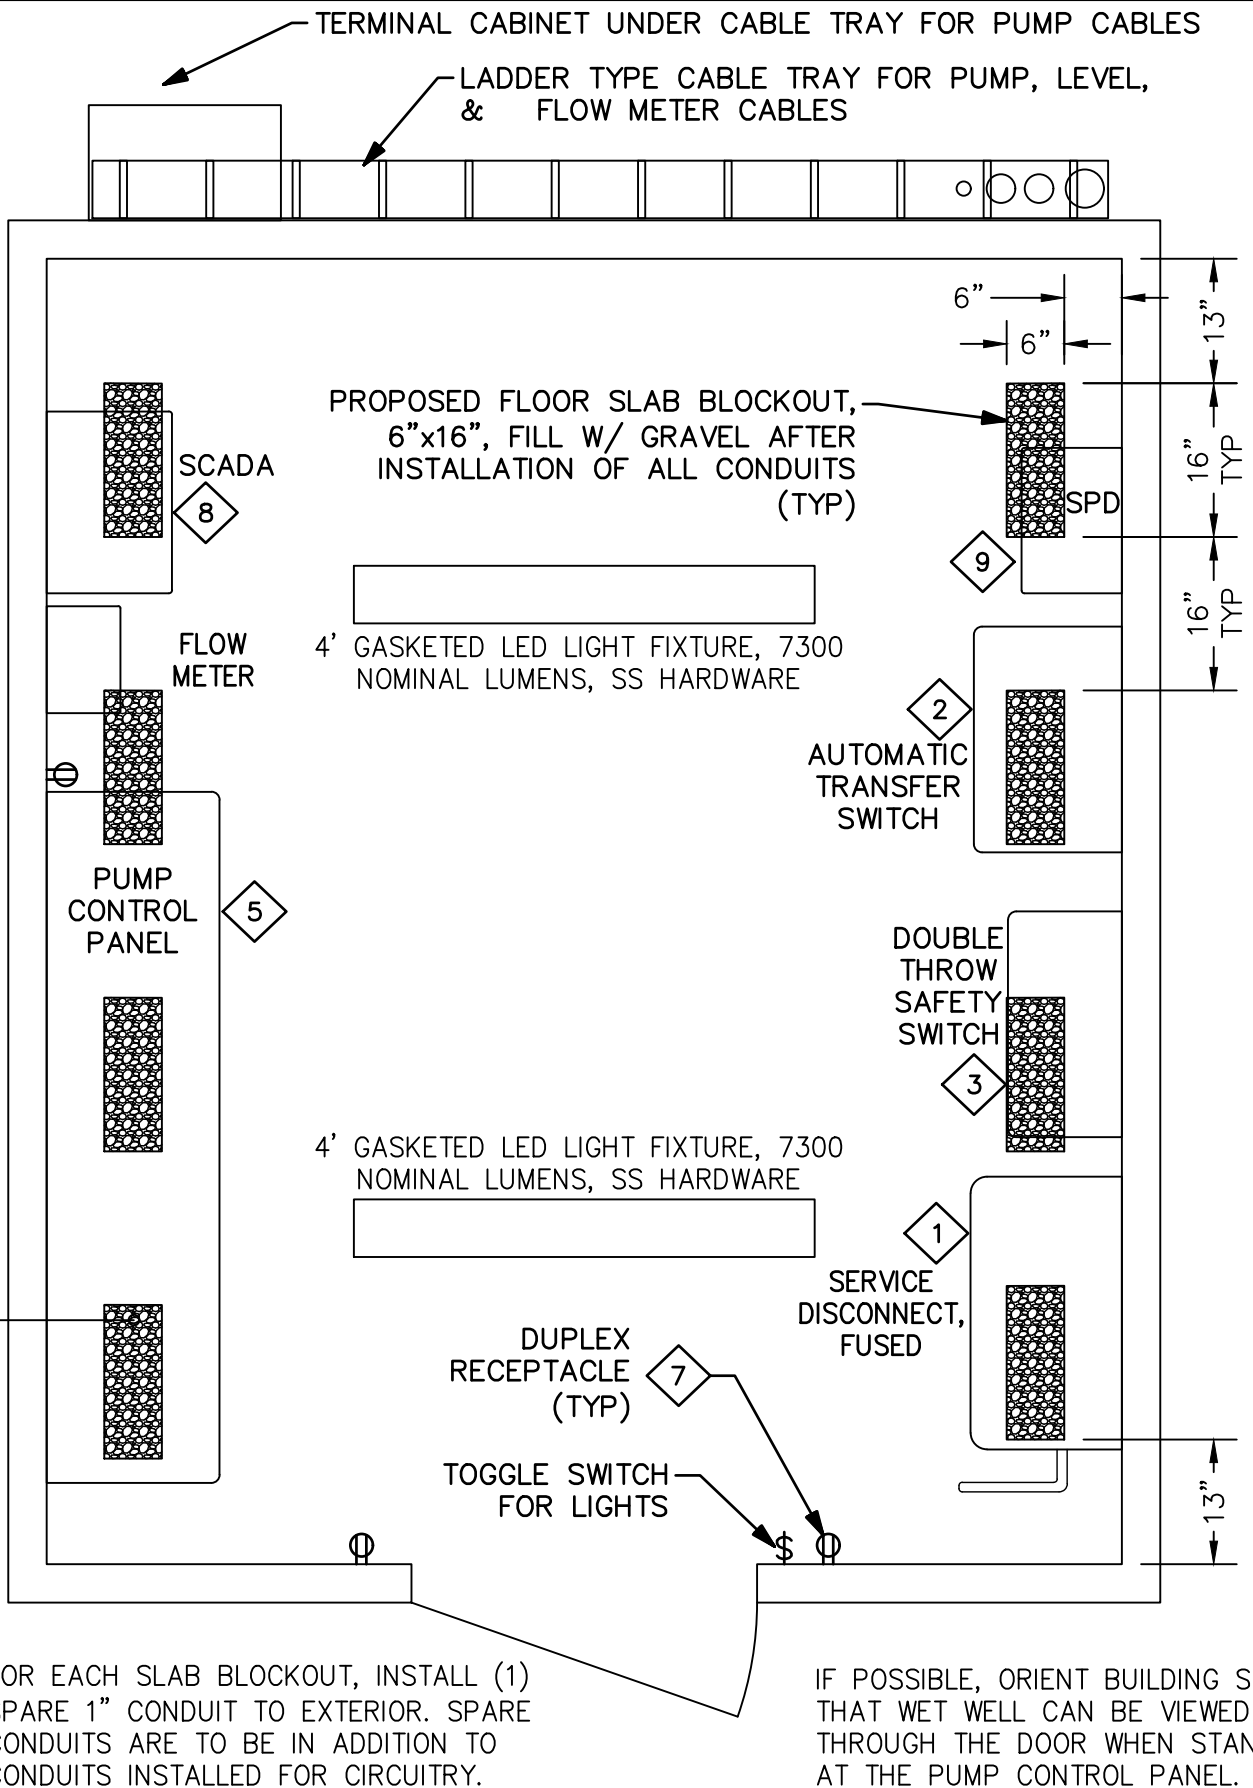

DETAIL:	
<b>EQUIPMENT PAD PLAN PRECAST CONCRETE BUILDING</b>	
SCALE: NOT TO SCALE	CFPUA DETAIL DATE:
CFPUA REV. No: 1	01/01/19

**CAPE FEAR PUBLIC UTILITY AUTHORITY**  
 235 GOVERNMENT CENTER DRIVE  
 WILMINGTON, NC 28403  
 OFFICE: (910)332-6560

Stewardship. Sustainability. Service.

DETAIL NO: <b>PS-E3</b>
SHEET NO: -