


NOTE:
EQUIPMENT CONFIGURATIONS MAY BE MIRRORED OR SHIFTED FROM WHAT IS SHOWN IN THIS DETAIL. REFER TO PLAN FOR ACTUAL INSTALLATION LOCATIONS.

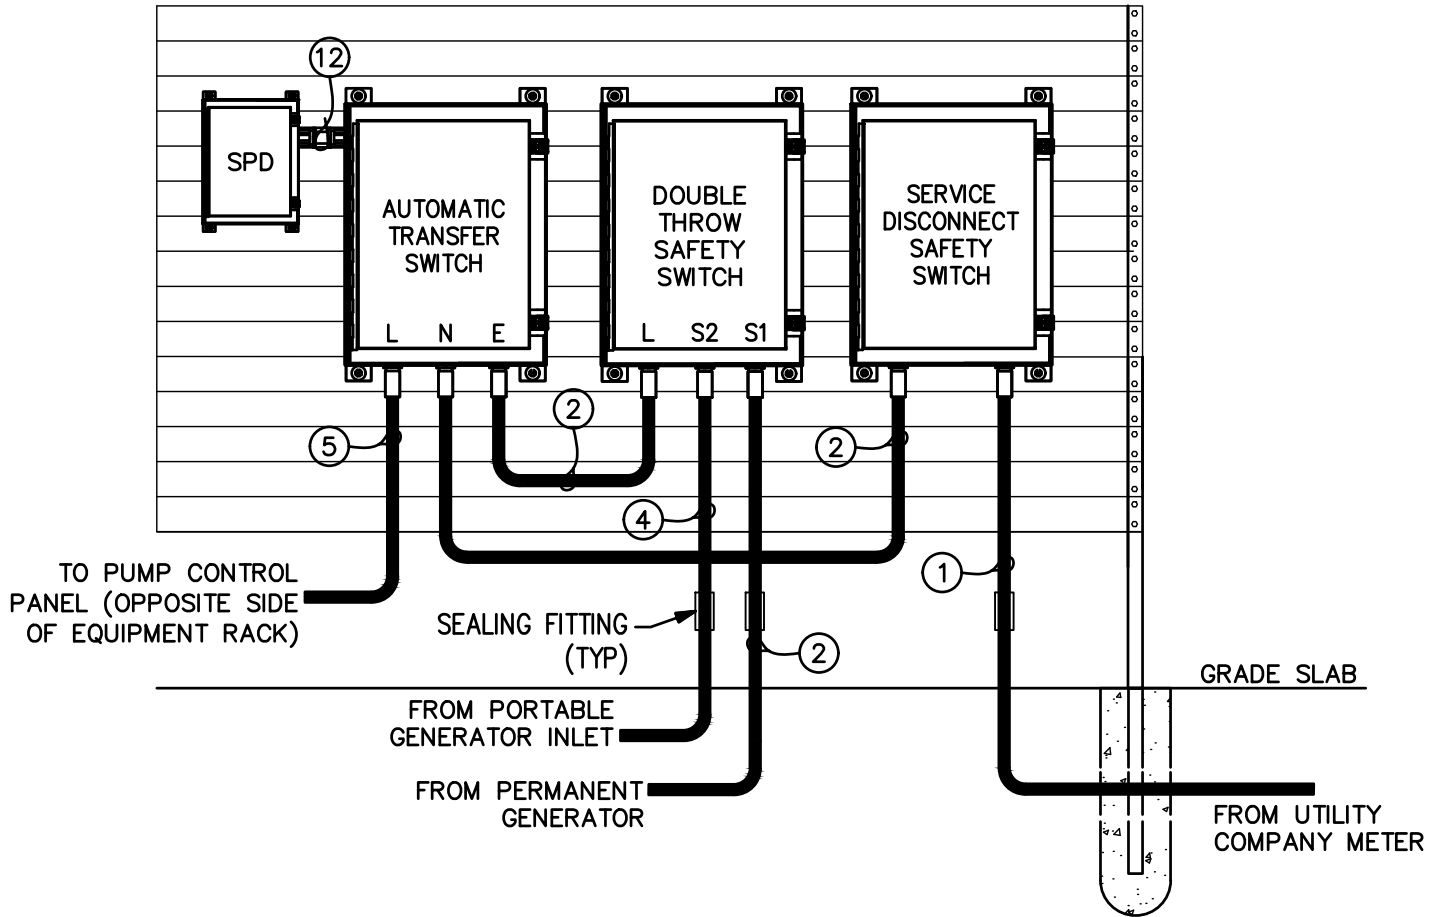

DETAIL: REAR EQUIPMENT & CIRCUITRY ELEVATION	
SCALE: NOT TO SCALE	CFPUA DETAIL DATE: 01/01/19
CFPUA REV. No: 1	

CAPE FEAR PUBLIC UTILITY AUTHORITY
235 GOVERNMENT CENTER DRIVE
WILMINGTON, NC 28403
OFFICE: (910)332-6560

Stewardship. Sustainability. Service.

DETAIL NO: PS-E8
SHEET NO: -