


User: JUSTIN.HANES File: \\CFPUA\SHARES\DEPARTMENT\ENGINEERS\2005_PROJECT MANAGEMENT\DIVISION\2017 PROJECTS\34817\45-STANDARDS UPDATES\CFPUA.DWG DETAILS\9 FINAL DRAWINGS\CAD\5-1 PRECAST CONCRETE MANHOLE SECTION - ECCENTRIC CONE.DWG Scale: 1:1 Plot Date: 12/02/19 Time: 12:42 Justin.Hanes Layout: MODEL

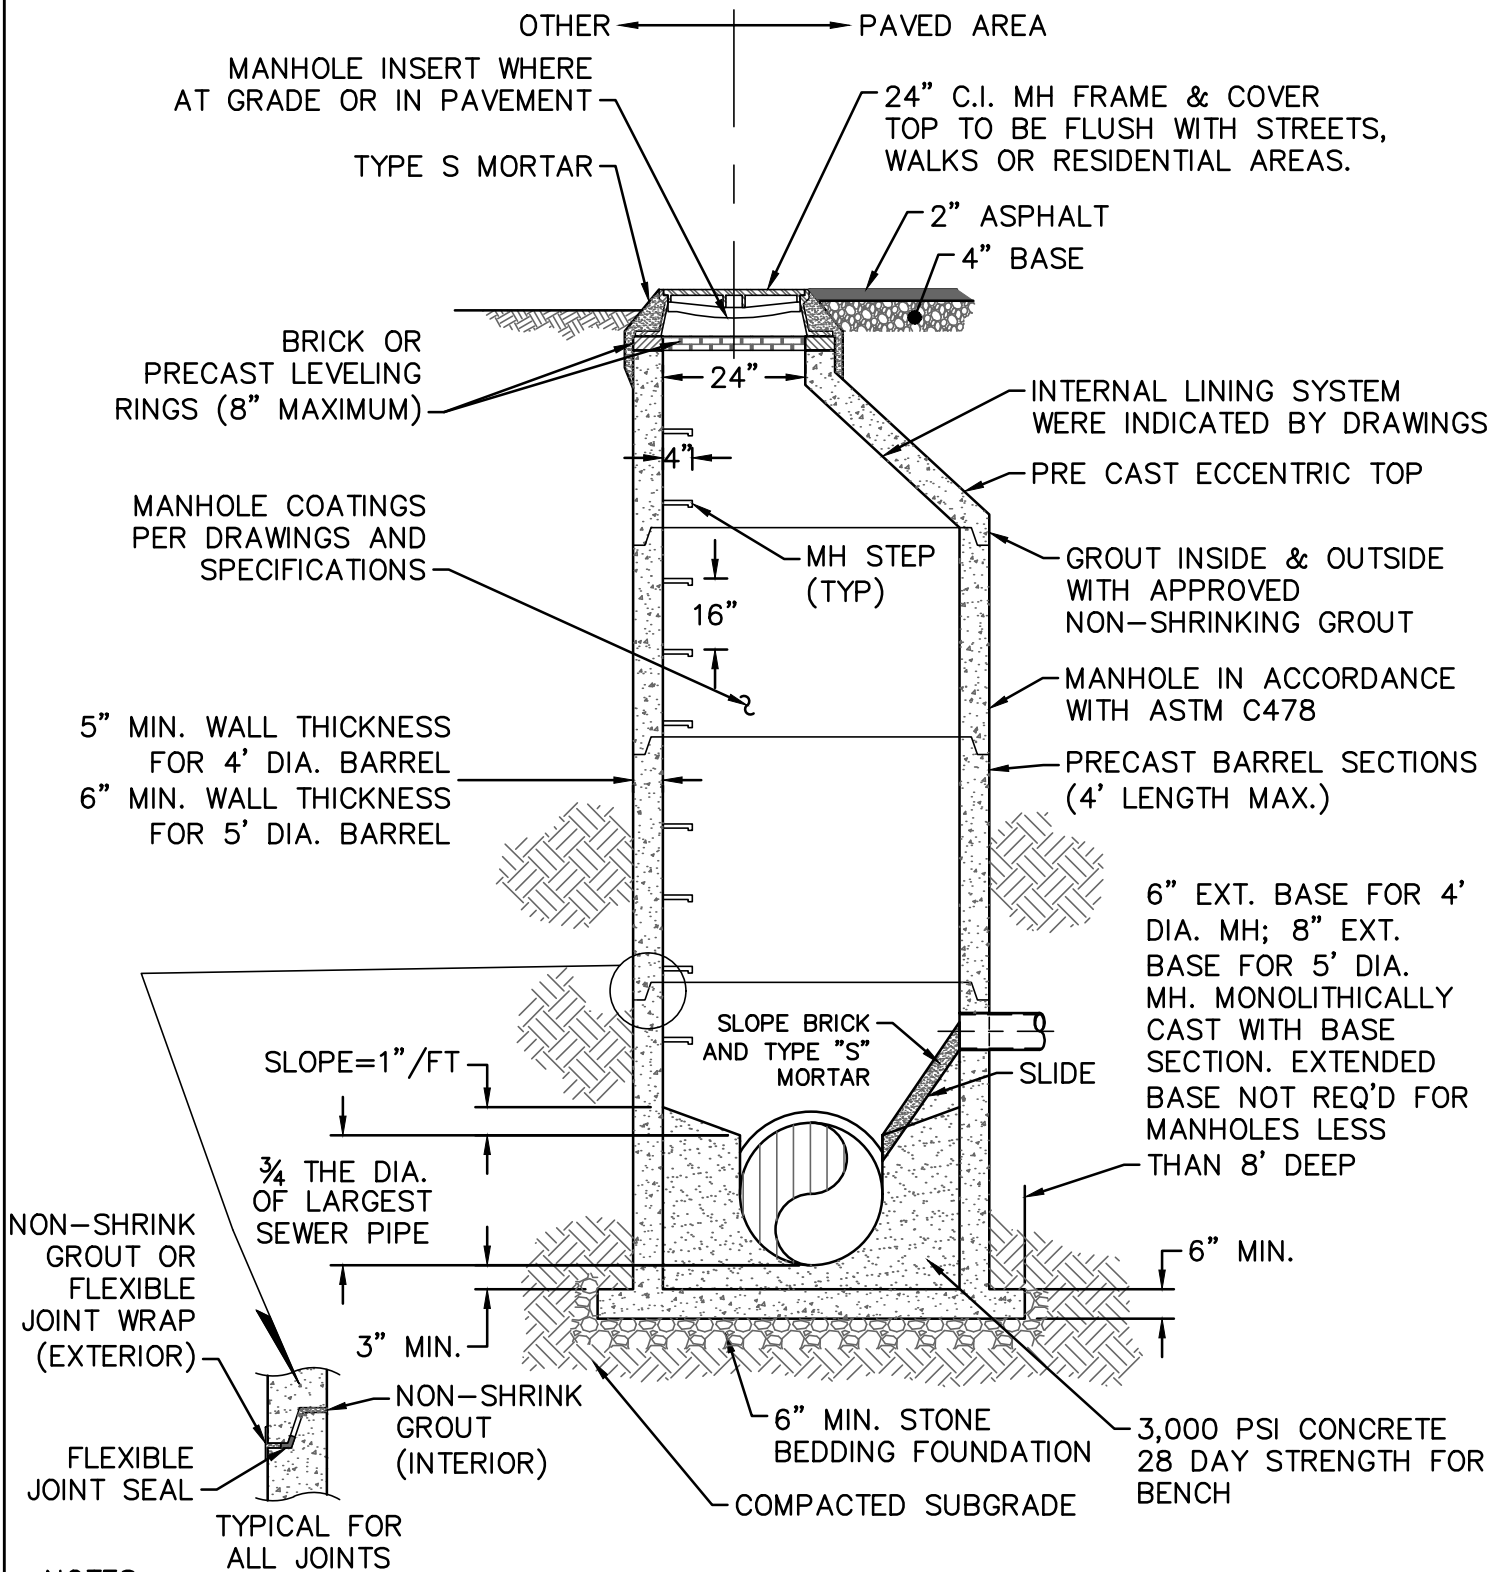

NOTES:

- FOR MANHOLES UP TO 12 FEET IN DEPTH MINIMUM BARREL DIAMETER SHALL BE 4 FEET. MANHOLES GREATER THAN 12 FEET IN DEPTH SHALL BE A MINIMUM OF 5 FEET IN DIAMETER.

FOR LESS THAN 30" INSIDE DROP

DETAIL: PRECAST CONCRETE MANHOLE SECTION - ECCENTRIC CONE		 CAPE FEAR PUBLIC UTILITY AUTHORITY 235 GOVERNMENT CENTER DRIVE WILMINGTON, NC 28403 OFFICE: (910)332-6560	DETAIL NO: S-1
SCALE: NOT TO SCALE	CFPUA DETAIL DATE: 01/01/19		SHEET NO: -
CFPUA REV. No: 1	Stewardship. Sustainability. Service.		