


User:JUSTIN.HANES File:\CFPUA-SHARES\DEPARTMENT\ENGINEERS\2003_PROJECT\MANAGEMENT DIVISION\2017_PROJECT\TS314817.045-STANDARDS UPDATE\40 CFPUA.DWG DETAILS\9 FINAL DETAIL DRAWINGS\CAD\2 PRECAST CONCRETE MANHOLE SECTION - FLAT TOP (DEPTH OF 4' OR LESS).DWG Scale:1:1 Plot Date:12/26/2018 Time:12:48 Justin.Hanes; Layout:MODEL

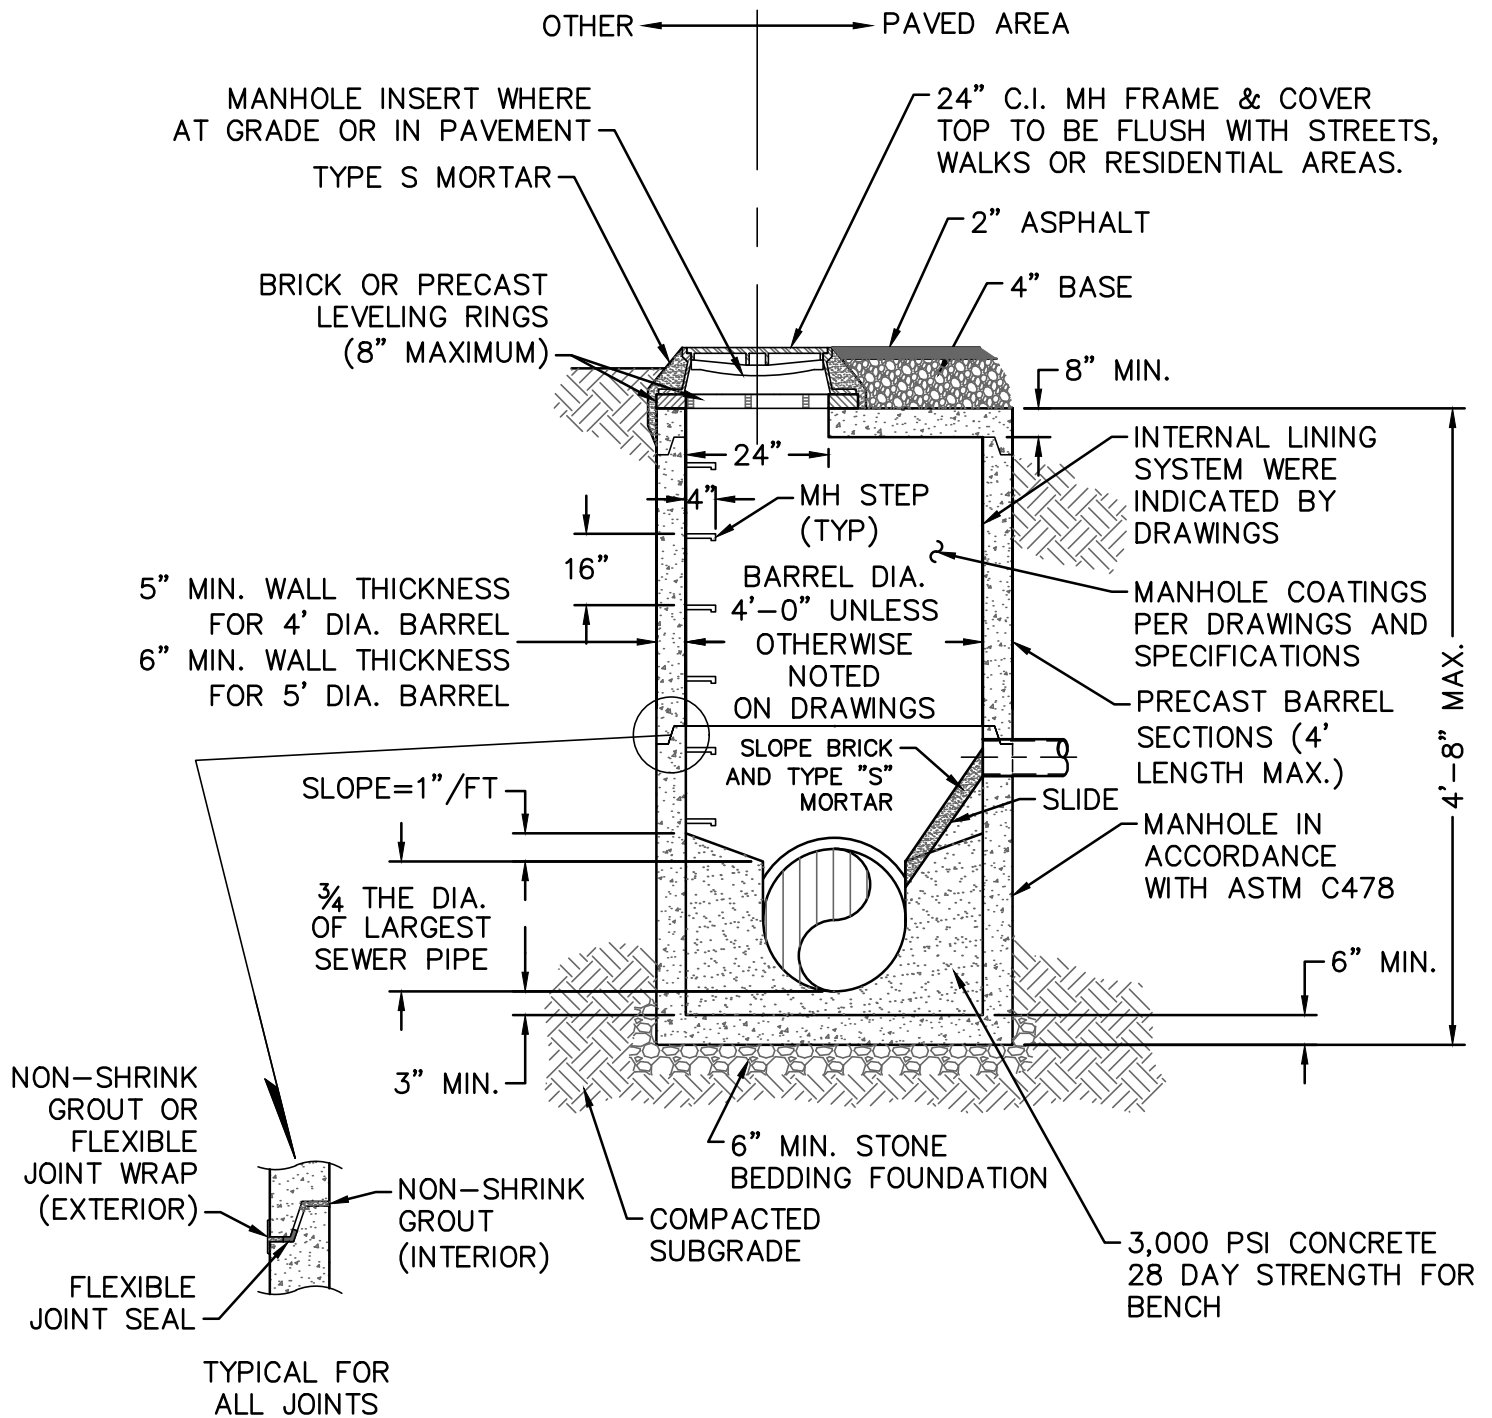

FOR LESS THAN 30" INSIDE DROP

DETAIL: **PRECAST CONCRETE MANHOLE SECTION - FLAT TOP (DEPTH OF 4' OR LESS)**

SCALE: NOT TO SCALE

CFPUA DETAIL DATE:

CFPUA REV. No: 1

01/01/19



CAPE FEAR PUBLIC UTILITY AUTHORITY
235 GOVERNMENT CENTER DRIVE
WILMINGTON, NC 28403
OFFICE: (910)332-6560

Stewardship. Sustainability. Service.

DETAIL NO:

S-2

SHEET NO:

-