


User: JUSTIN.HANES File: S:\LINEARASSETS\PROJECT MANAGEMENT\2017 PROJECTS\314817\045-STANDARDS UPDATE\40_CFPUA.DWG DETAILS\9 FINAL_DETAIL_DRAWINGS\CAD\W-8 SAMPLING STATION.DWG Scale: 1:1 Plot Date: 9/26/2019 Time: 10:21 Justin Hanes - Layout MODEL

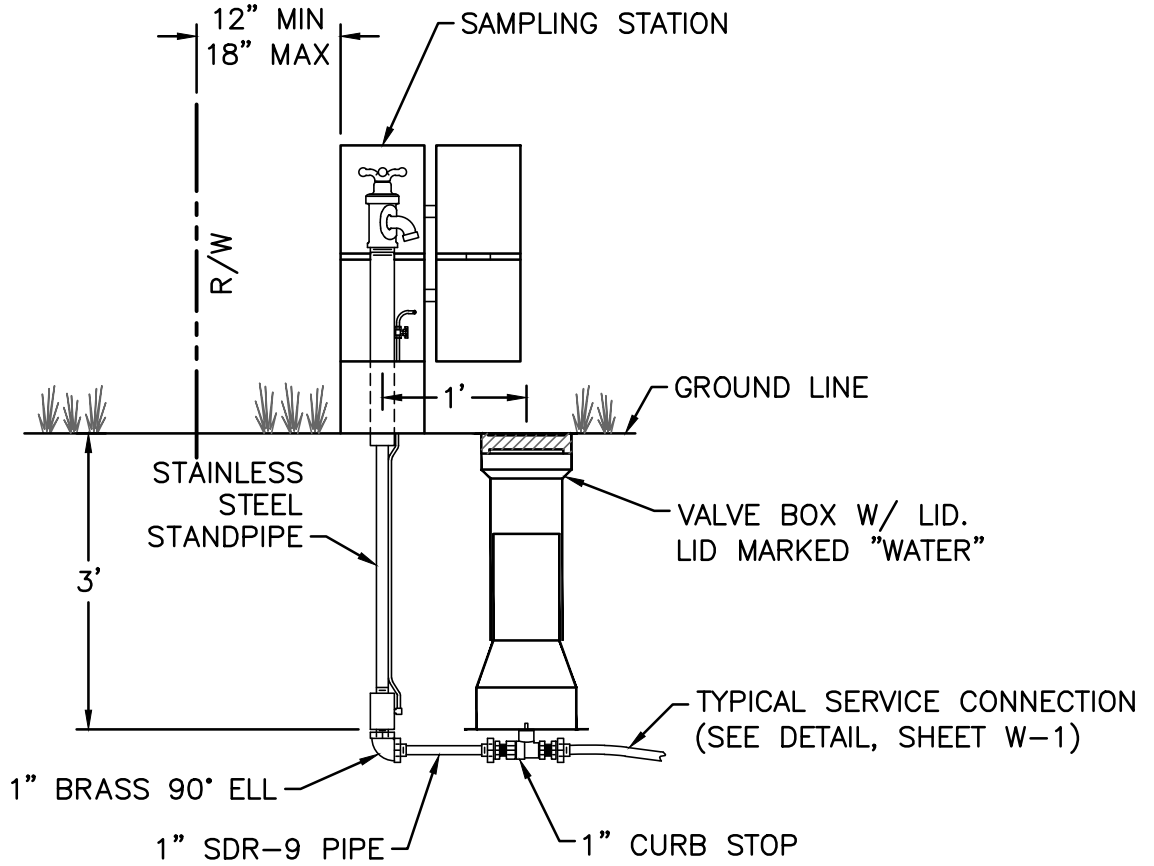

DETAIL:	
SAMPLING STATION	
SCALE: NOT TO SCALE	CFPUA DETAIL DATE:
CFPUA REV. No: 2	01/01/20



CAPE FEAR PUBLIC UTILITY AUTHORITY
 235 GOVERNMENT CENTER DRIVE
 WILMINGTON, NC 28403
 OFFICE: (910)332-6560

Stewardship. Sustainability. Service.

DETAIL NO:
W-8
SHEET NO:
-