
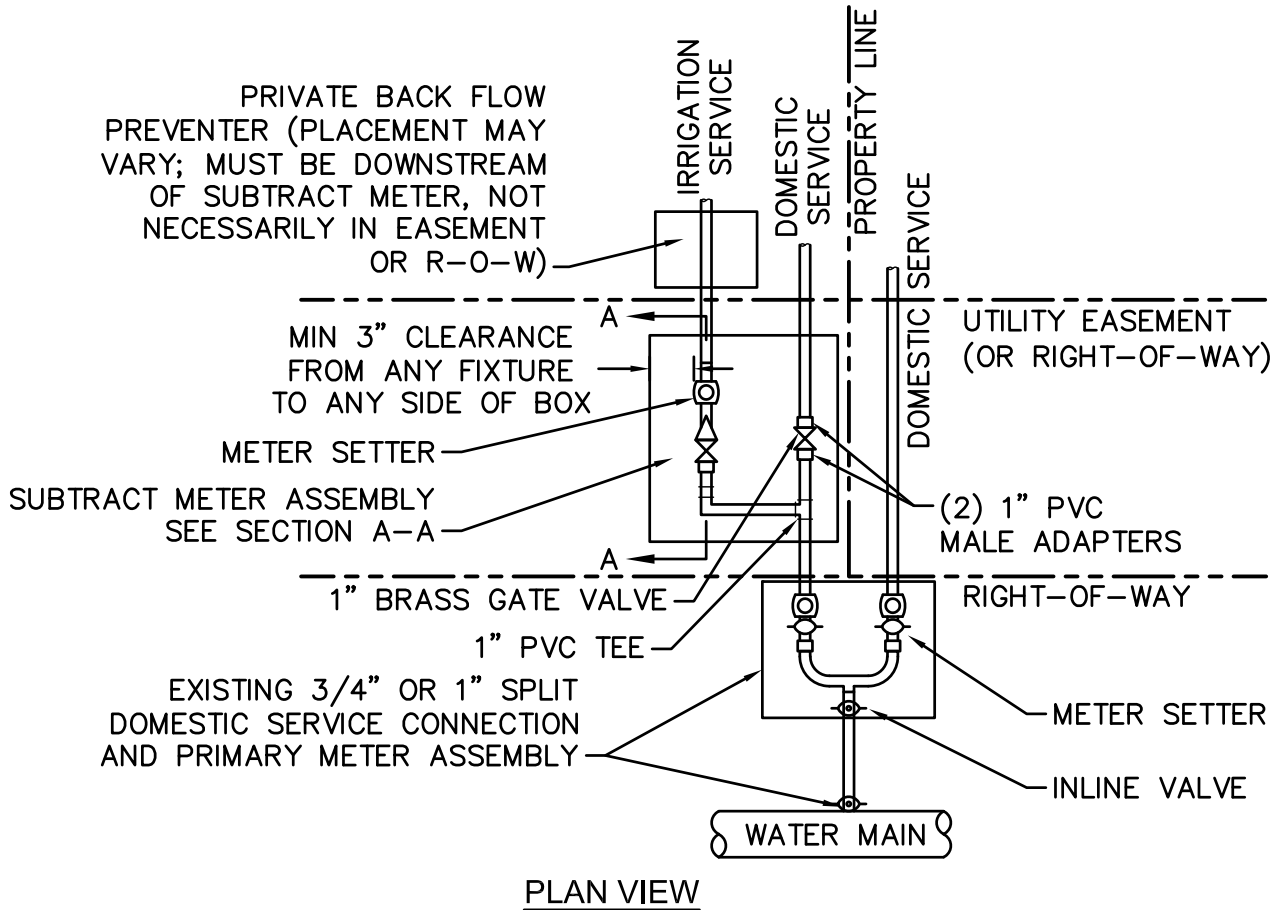


S:\TreatmentEng\CMV\Engineers\2003_Project Management\2017 Projects\Standards Update 314817.045\CFPUA Dwg Details\CAD\W-6 Double Water Service-Domestic and Irrigation Using Subtract Meter.dwg, 12/11/2024 12:20:20 PM, justin.hanes

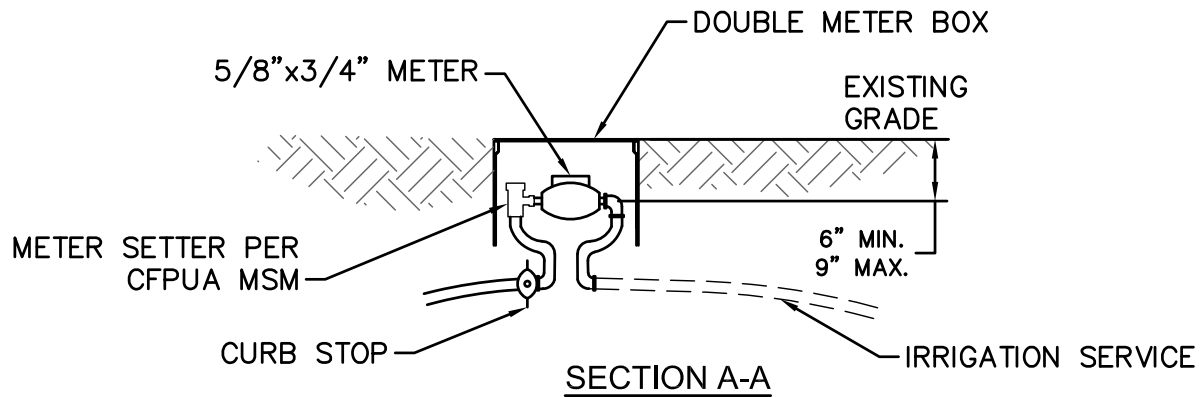

NOTES:

1. BEYOND THE PRIMARY DOMESTIC METER ASSEMBLY, CFPUA IS ONLY RESPONSIBLE FOR METER AND WASHERS OF SUBTRACT METER ASSEMBLY.
2. ALL PIPE AND FITTINGS UP TO FINAL SERVICE LINE TO BE 1" EXCLUDING METERS.
3. METER SETTER REQUIRED ON SUBTRACT METER ASSEMBLY.
4. SUBTRACTION METER ASSEMBLY TO BE LOCATED OUTSIDE OF R/W OR UTILITY EASEMENT AND WITHIN 2 FEET OF PUBLIC METER BOX.
5. PLASTIC PIPE STIFFENERS SHALL BE USED.

DETAIL:

DOUBLE DOMESTIC SERVICE CONNECTION USING SUBTRACT METER

SCALE: NOT TO SCALE

CFPUA DETAIL DATE:

01/01/2025



CAPE FEAR PUBLIC UTILITY AUTHORITY
235 GOVERNMENT CENTER DRIVE
WILMINGTON, NC 28403
OFFICE: (910)332-6560

DETAIL NO:

W-6

SHEET NO:

-