


S:\TreatmentEng\CMV\Engineers\2003_Project Management\2017 Projects\Standards Update 314817.045\CFPUA Dwg Details\CAD\C-2 Duplex Grinder Pump Station Side View.dwg, 12/3/2024 8:10:42 AM, justin.hanes

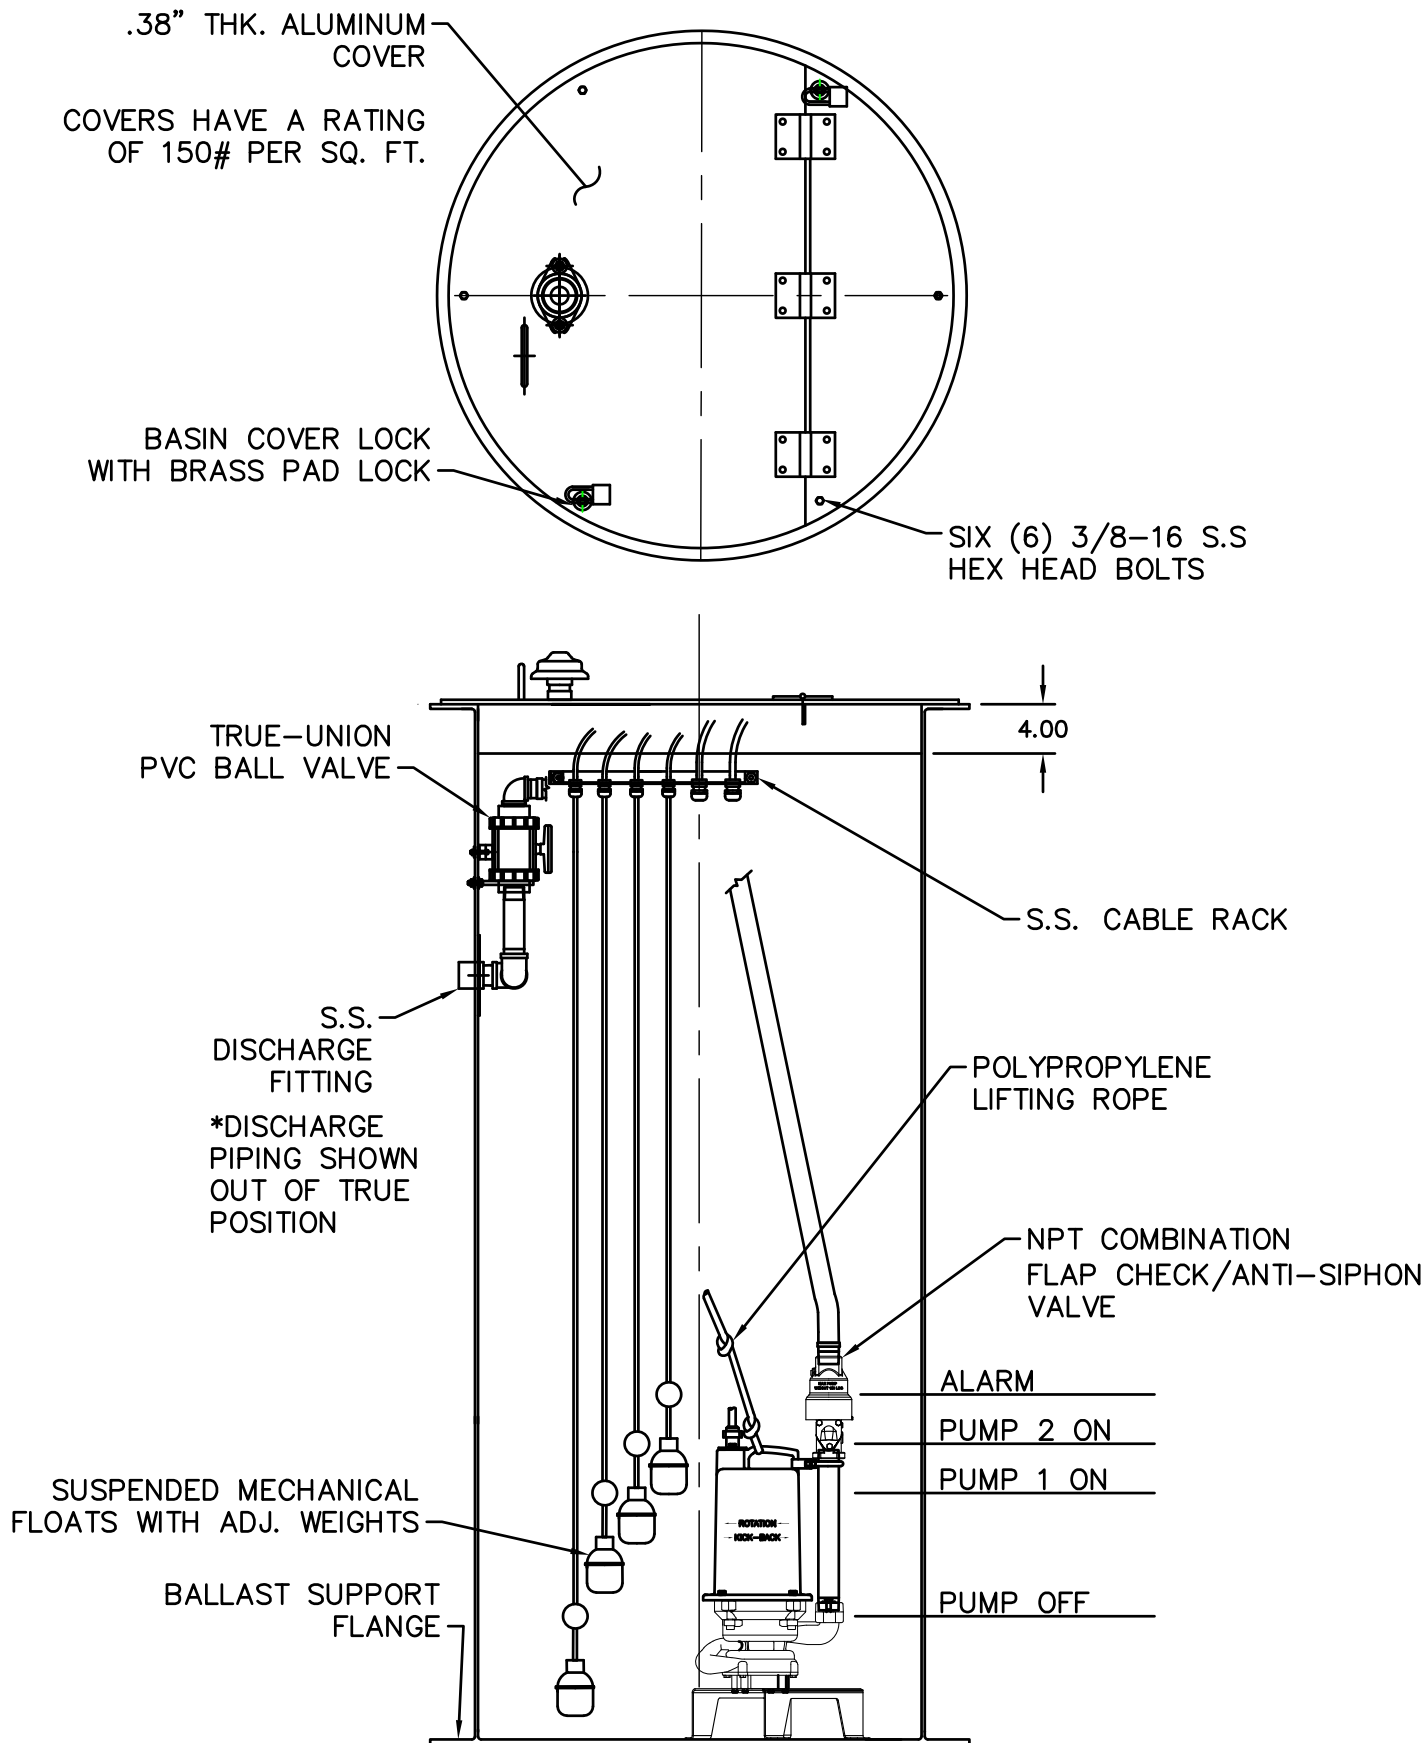

DETAIL: **COMMERCIAL
DUPLEX GRINDER PUMP STATION
SIDE VIEW**

SCALE: NOT TO SCALE

CFPUA DETAIL DATE:
01/01/2025



CAPE FEAR PUBLIC UTILITY AUTHORITY
235 GOVERNMENT CENTER DRIVE
WILMINGTON, NC 28403
OFFICE: (910)332-6560

DETAIL NO:

C-2

SHEET NO:

-