



User:JUSTIN.HANES File:\CFPUA-SHARES\DEPARTMENTS\ENGINEERS\2003_PROJECT MANAGEMENT DIVISION\2017 PROJECT S314817 046-STANDARDS UPDATE\40_CFFUA-DWG-DETAILS\FINAL DETAIL DRAWINGS\CAD\ELECTRICAL\1764 ELEC DETAIL S.DWG. Scale:1:1 Plot Date:11/7/2018 Time:08:22 Justin Hanes. Layout:PS-E14 HAZLOC SECT

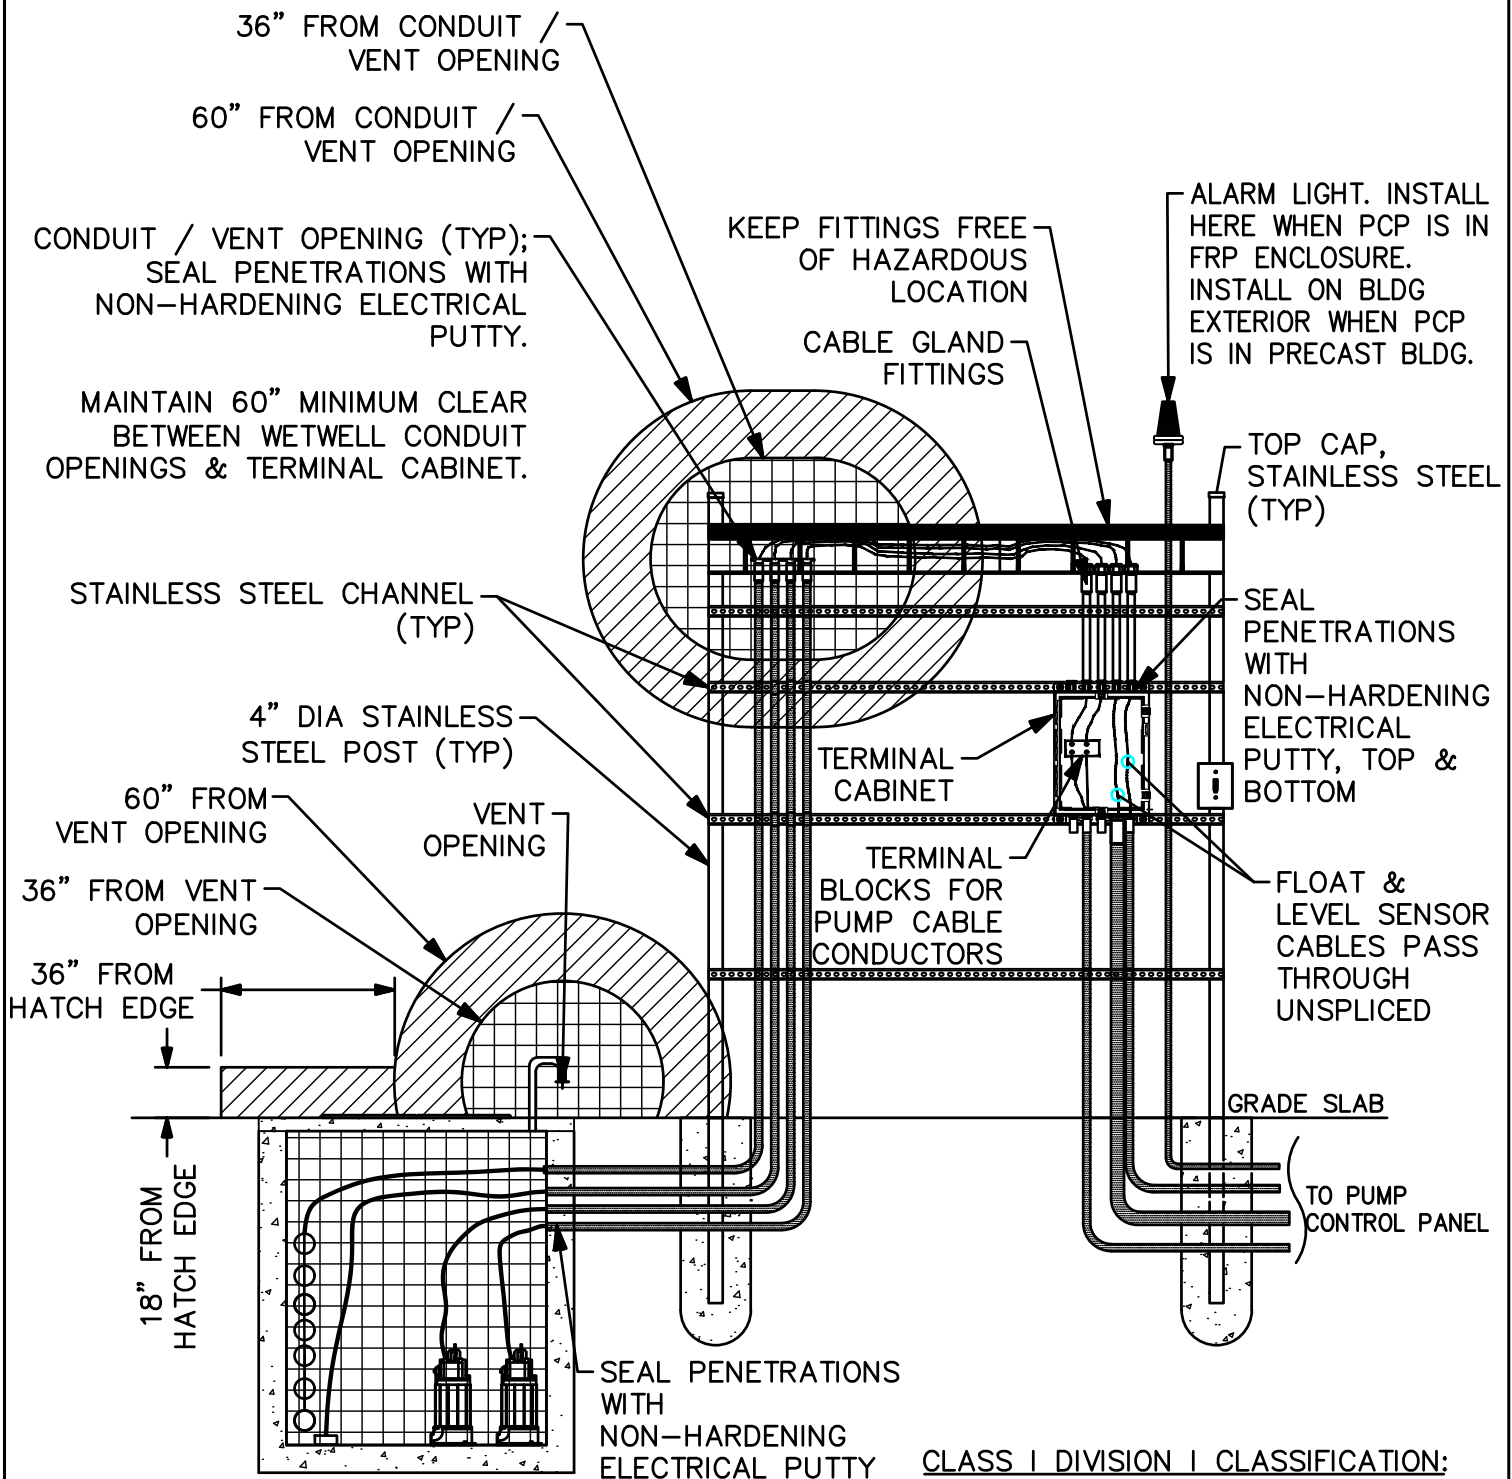


CLASS I DIVISION 1 CLASSIFICATION:
 (1) INSIDE WET WELL
 (2) 3' PERIMETER AROUND HATCH OPENING, 18" HIGH, (3) 3' RADIUS SPHERE FROM VENT OPENING

CLASS I DIVISION 2 CLASSIFICATION:
 (1) INSIDE VALVE VAULT,
 (2) 5' RADIUS SPHERE FROM VENT OPENING

KEY

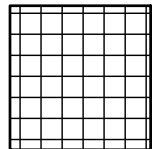

CLASS 1, DIVISION 1, GROUP D HAZARDOUS LOCATION

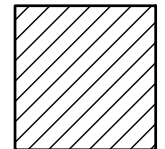

CLASS 1, DIVISION 2, GROUP D HAZARDOUS LOCATION

DETAIL: HAZARDOUS LOCATION SECTION	
SCALE: NOT TO SCALE	CFFUA DETAIL DATE: 01/01/19
CFFUA REV. No: 1	



CAPE FEAR PUBLIC UTILITY AUTHORITY
 235 GOVERNMENT CENTER DRIVE
 WILMINGTON, NC 28403
 OFFICE: (910)332-6560

Stewardship. Sustainability. Service.

DETAIL NO: PS-E14
SHEET NO: -